


- NOTES:**
- MIN. 1.5' OVERLAPS
  - EXISTING DRAINS BEHIND SOIL NAIL WALL & EXISTING ANCHOR GRADE BEAM TO BE HYDRAULICALLY CONNECTED TO #57 COARSE AGGREGATE @ BASE OF MSE WALL.

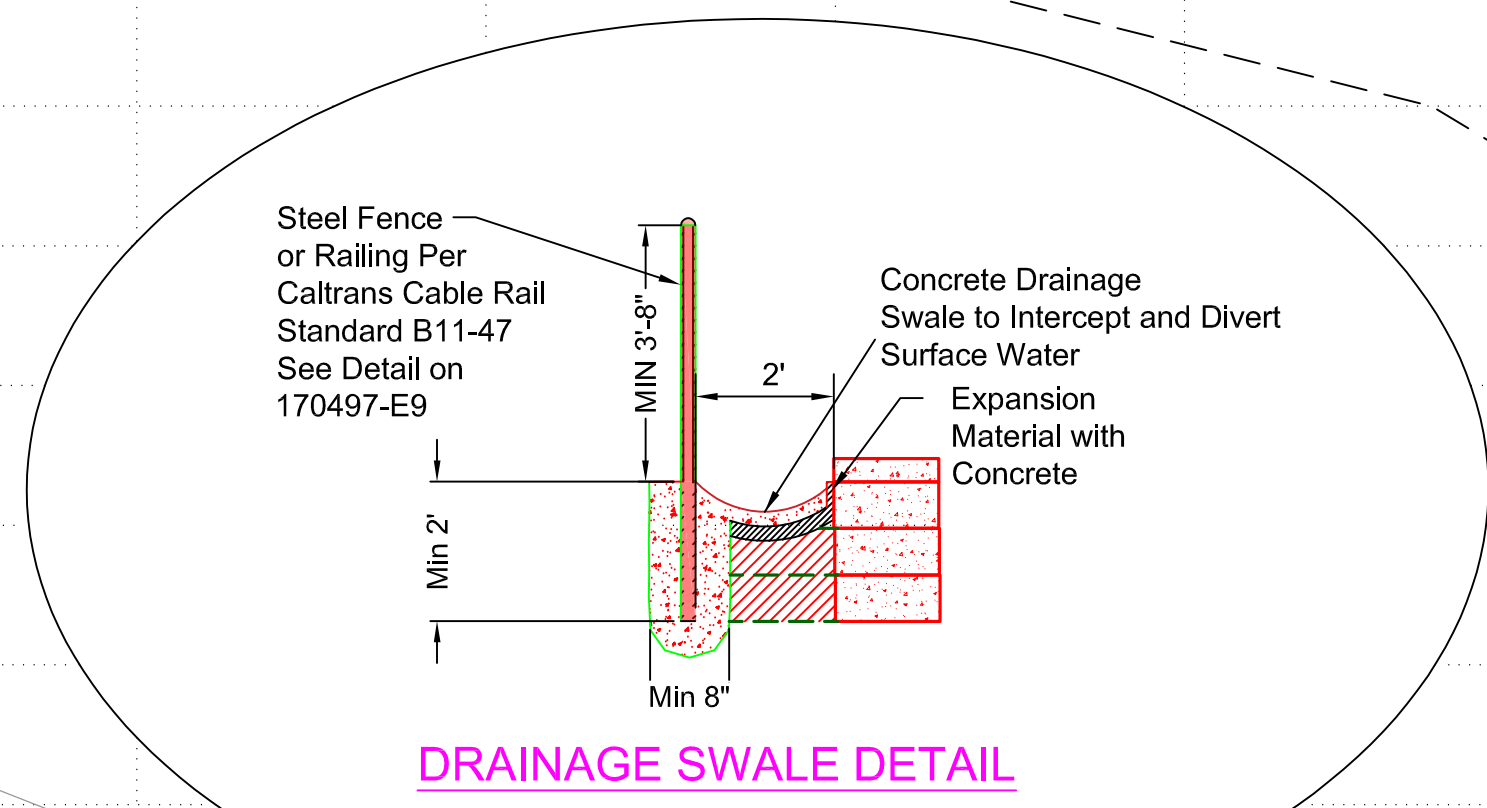

DISTANCE IN FEET  
 0 1.5 3 6  
 SCALE: 1" = 3'

NO.	DATE	BY	CHKD	REVISION	NO.	DATE	BY	CHKD	REVISION

- PRELIMINARY
- FOR REVIEW AND COMMENT
- SUBMIT FOR APPROVAL
- RESUBMIT FOR APPROVAL
- ISSUE FOR CONSTRUCTION

OWNER: HOLIDAY RETIREMENT CORP.  
 CONTRACTOR: HAYWARD BAKER, INC., OAKLAND, CALIFORNIA  
 CAD FILE: 170497-E8.DWG  
**DANGER!** WHERE APPLICABLE: THE TOP OF THE RETAINING WALL IN THIS DRAWING PRESENTS FALLING HAZARD AND SHOULD BE ADEQUATELY FENCED OR ROPED OFF IN ACCORDANCE WITH ALL FEDERAL, STATE AND LOCAL STATUTES, RULES AND REGULATIONS. HAYWARD BAKER DOES NOT, IN THE DESIGN OR INSTALLATION OF THIS RETAINING WALL, ASSUME ANY OBLIGATION OR RESPONSIBILITY FOR THE ERECTION OR MAINTENANCE OF SUCH FALL PROTECTION.

THIS DRAWING IS THE EXCLUSIVE PROPERTY OF HAYWARD BAKER. THE INFORMATION AND DETAILS SHOWN MAY NOT BE USED NOR THE DRAWINGS REPRODUCED WITHOUT WRITTEN PERMISSION OF HAYWARD BAKER.  
**SHOP DRAWING**

**HAYWARD BAKER INC.**  
 A Keller Company

TYPICAL MSE WALL @ SECTION A - A'  
 RMP WALL  
 BAY PARK LANDSLIDE  
 PINOLE, CALIFORNIA  
 SCALE AS SHOWN DATE 10/10/2017 DWG NO. 170497-E8 REV NO. 0